

AREA PARTICULARS


GROSS FLOOR AREA: FIRST FLOOR = 2,140m2 (INCLUDING STAIRS 4 & 5)
EXCLUDING AREAS FOR STAIRS 1, 2 & 3
EXCLUDING AREA FOR LIFT SHAFT.

SHOWER & CHANGE AREAS


TYPICAL SHOWER AND CHANGE AREA IS A COMBINED FACILITY, EACH WITH A LOCKABLE DOOR & ACCESSIBLE FROM WITH IN THE SAME SEX TOILET FACILITIES. LOCKERS ARE ALSO LOCKABLE AND ACCESSIBLE FROM WITH THE TOILET FACILITY. ALL CHANGING OF CLOTHES IS EXPECTED TO OCCUR WITH IN THE CUBICLE, SEATING AND CLOTHES HOOKS TO BE PROVIDED.

SEATING

SEATING NUMBER ON FIRST FLOOR INCLUDING TIERED SEATING UP TO SECOND FLOOR LEVEL = 1130 SEATS

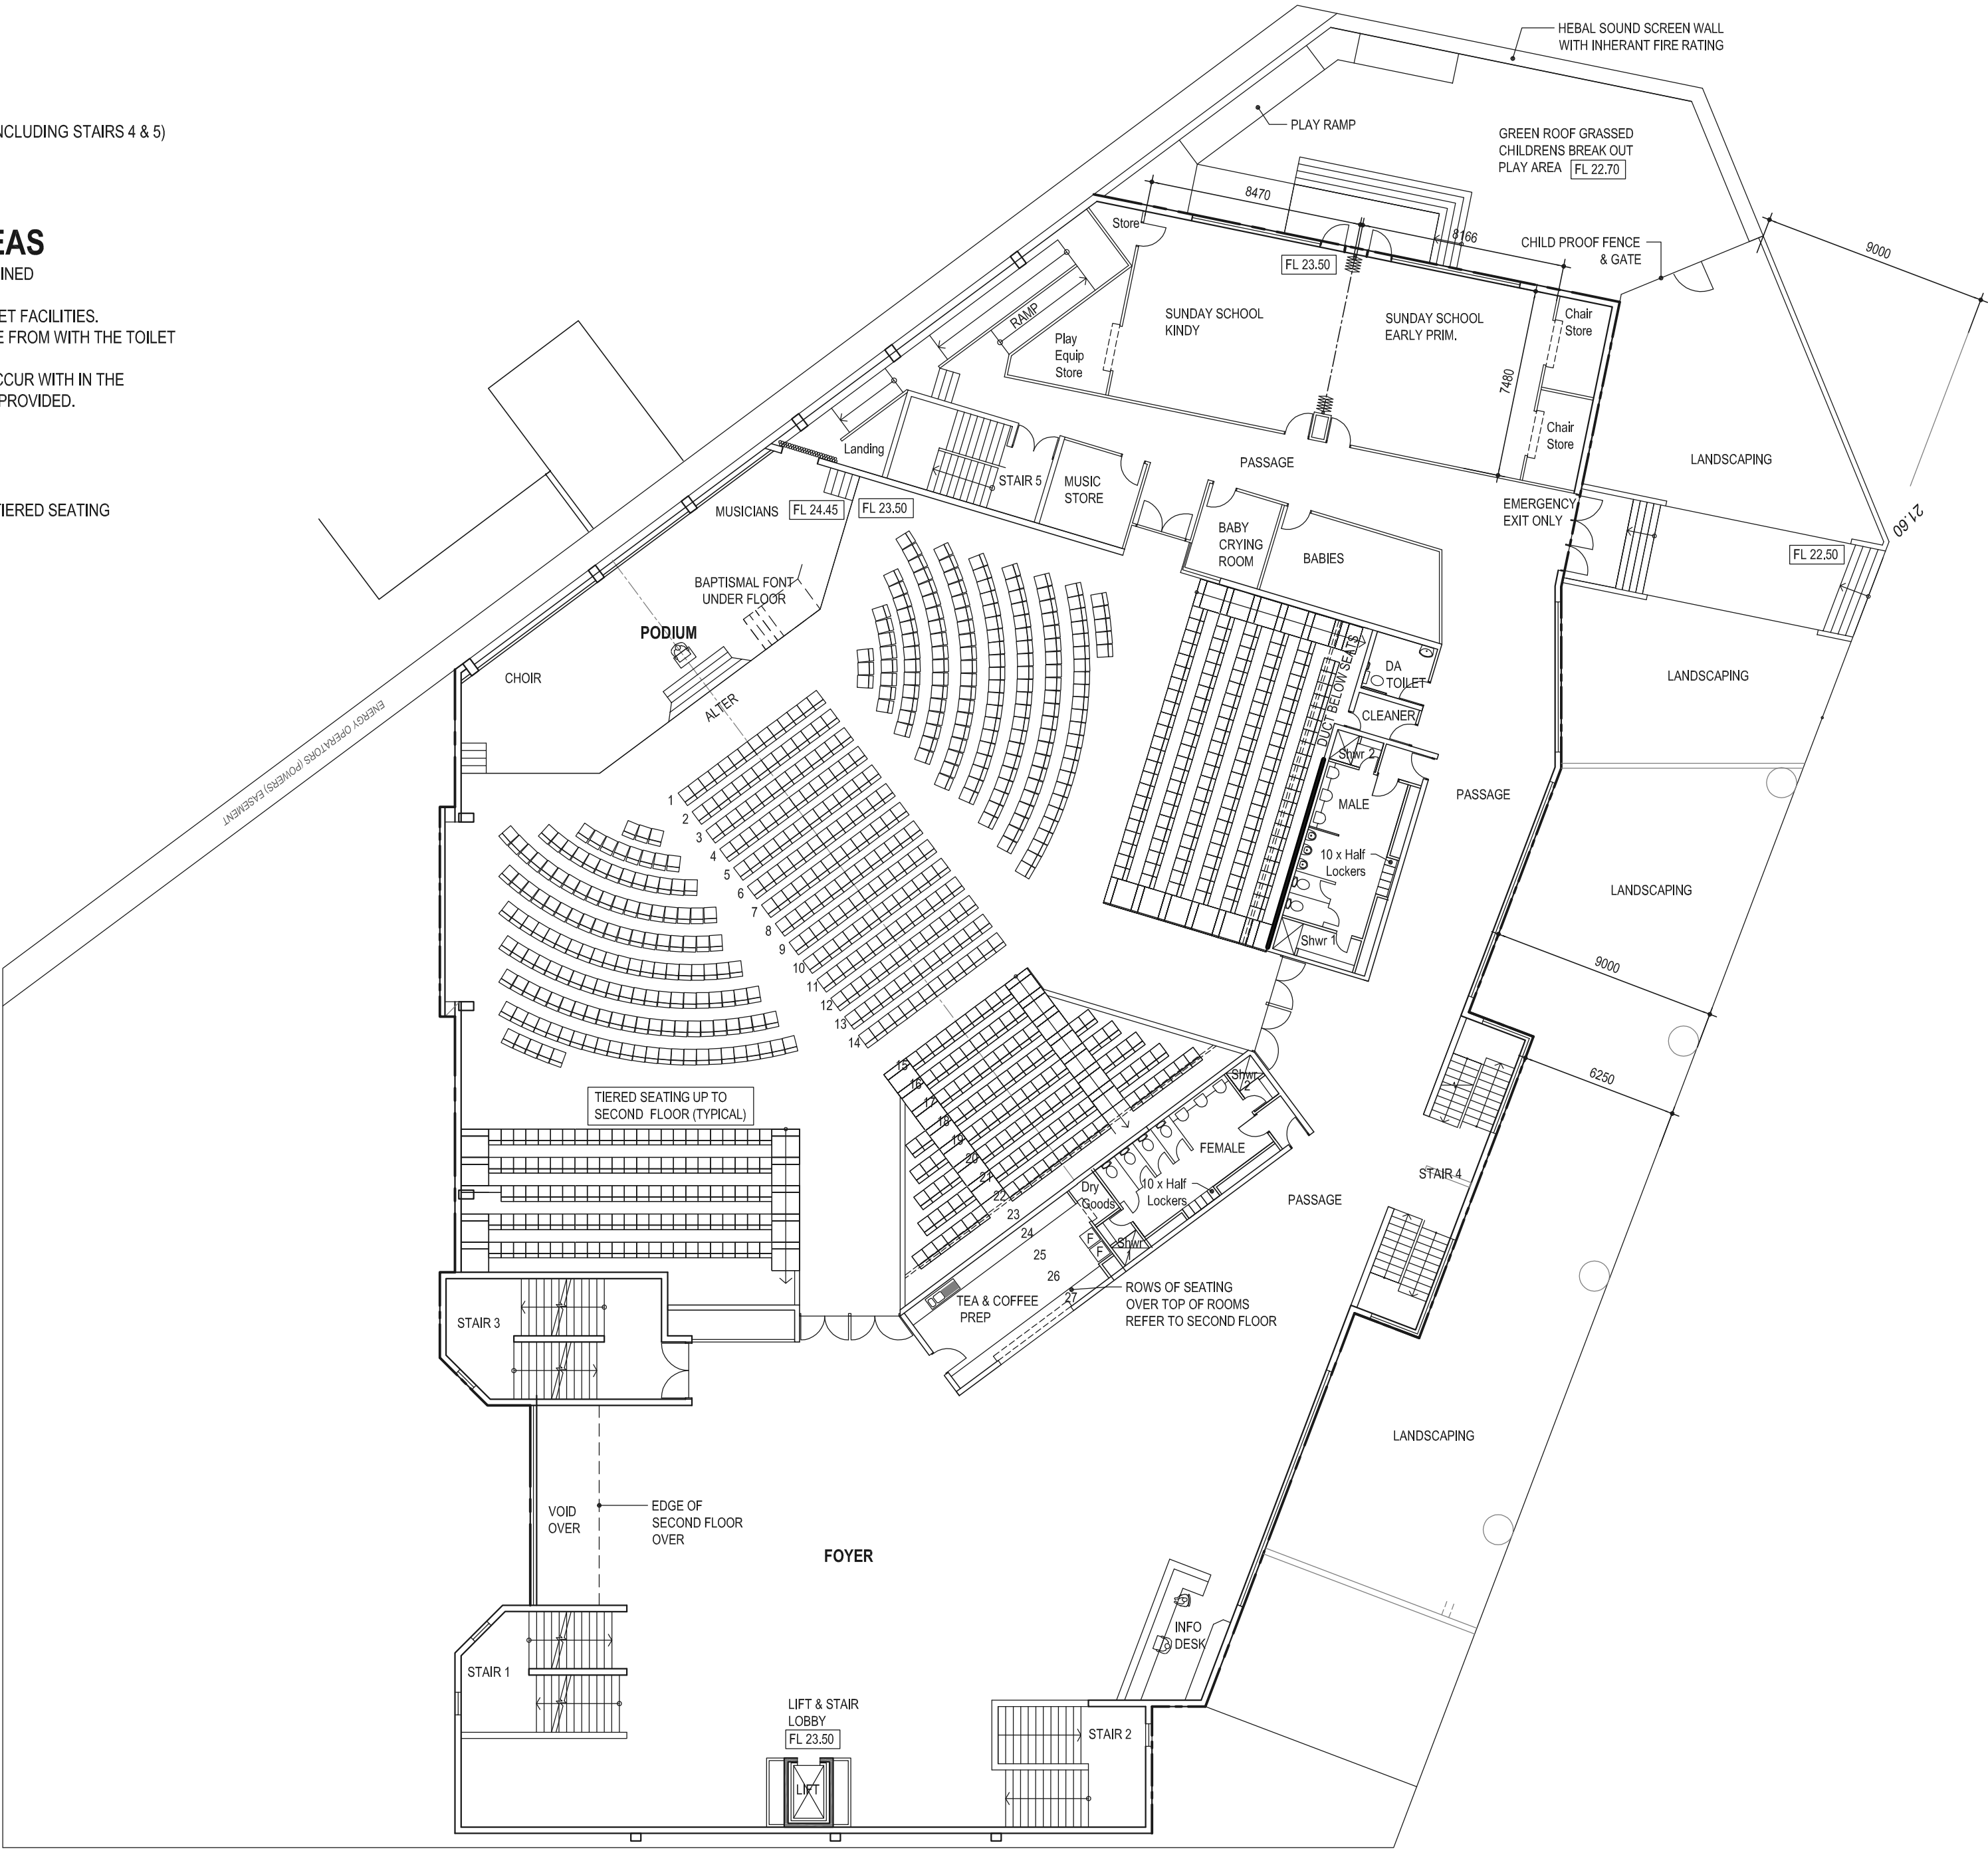

DEVELOPMENT APPLICATION
FIRST FLOOR PLAN 1:200 AT A2 PAPER SIZE
for some purposes this drawing may be reduced to A3 size, check scale bar

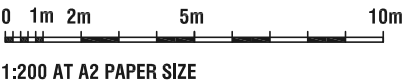

FILE NAME
XXXXXXXXX.dwg

BUILDING DESIGN
SUSTAINABILITY

URBAN DESIGN
PLANNING

LIVING FAITH COMMUNITY CHURCH
PROPOSED CHURCH
LOT 7 MUMFORD PLACE
BALCATTA

FIRST FLOOR

Drawn
RV

Date
JUL 2017

Job No
170103

Scale
1:200

Sheet
SK2
of X Sheets